
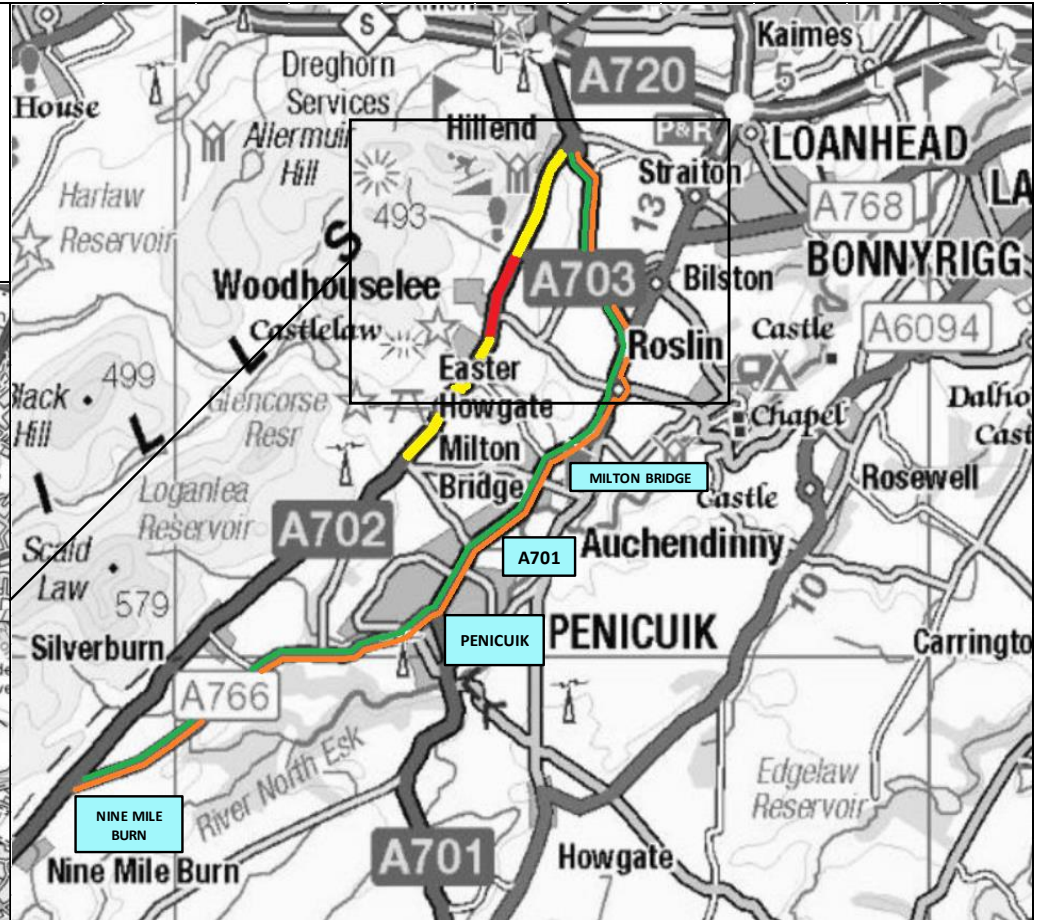


KEY:

- Closure Area
- Local Access Only
- Northbound Diversion
- Southbound Diversion

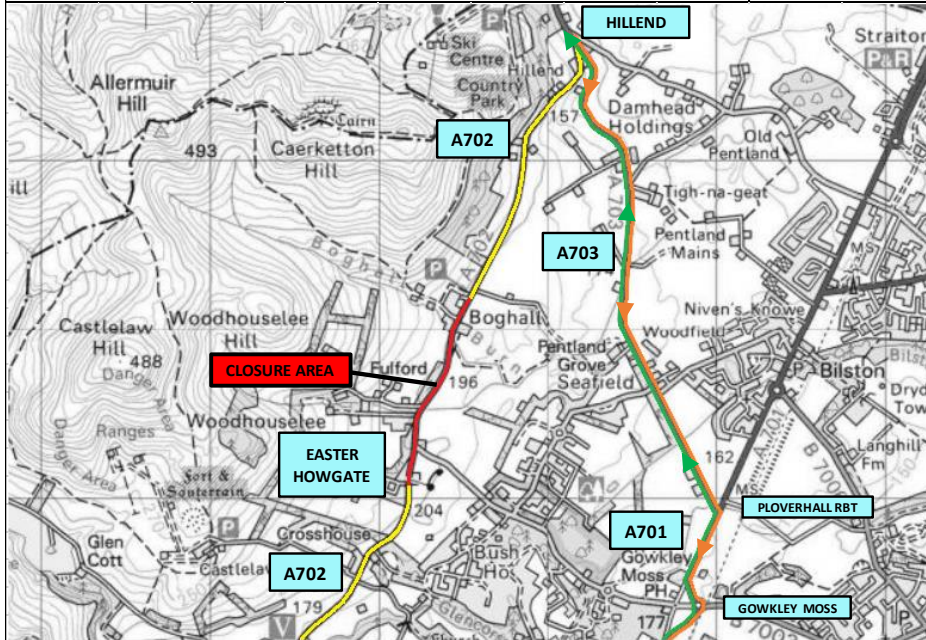

Drawing Number: 21/NSE/0103/005 - 004

Project:

Notes: **A702 Road Closure**  
**Diversion Route**

**A702 Easter Howgate**  
**Carriageway Resurfacing**

Diversion Journey Time	Diversion Journey Distance
Total:     Approx. 17 Mins	Total:     13.5km
Additional:  Approx. 7 Mins	Additional:  2km

Title: Diversion Route Sheet 1 of 1	Rev	Date	Checked
--	-----	------	---------



Status: For Information		Rev: A	
Drawing No: 21/NSE/0103/005 - 004	Scale: NTS	Date: 16/03/21	
Designed: AW	Drawn: AW	Checked: KA	Approved: KA